
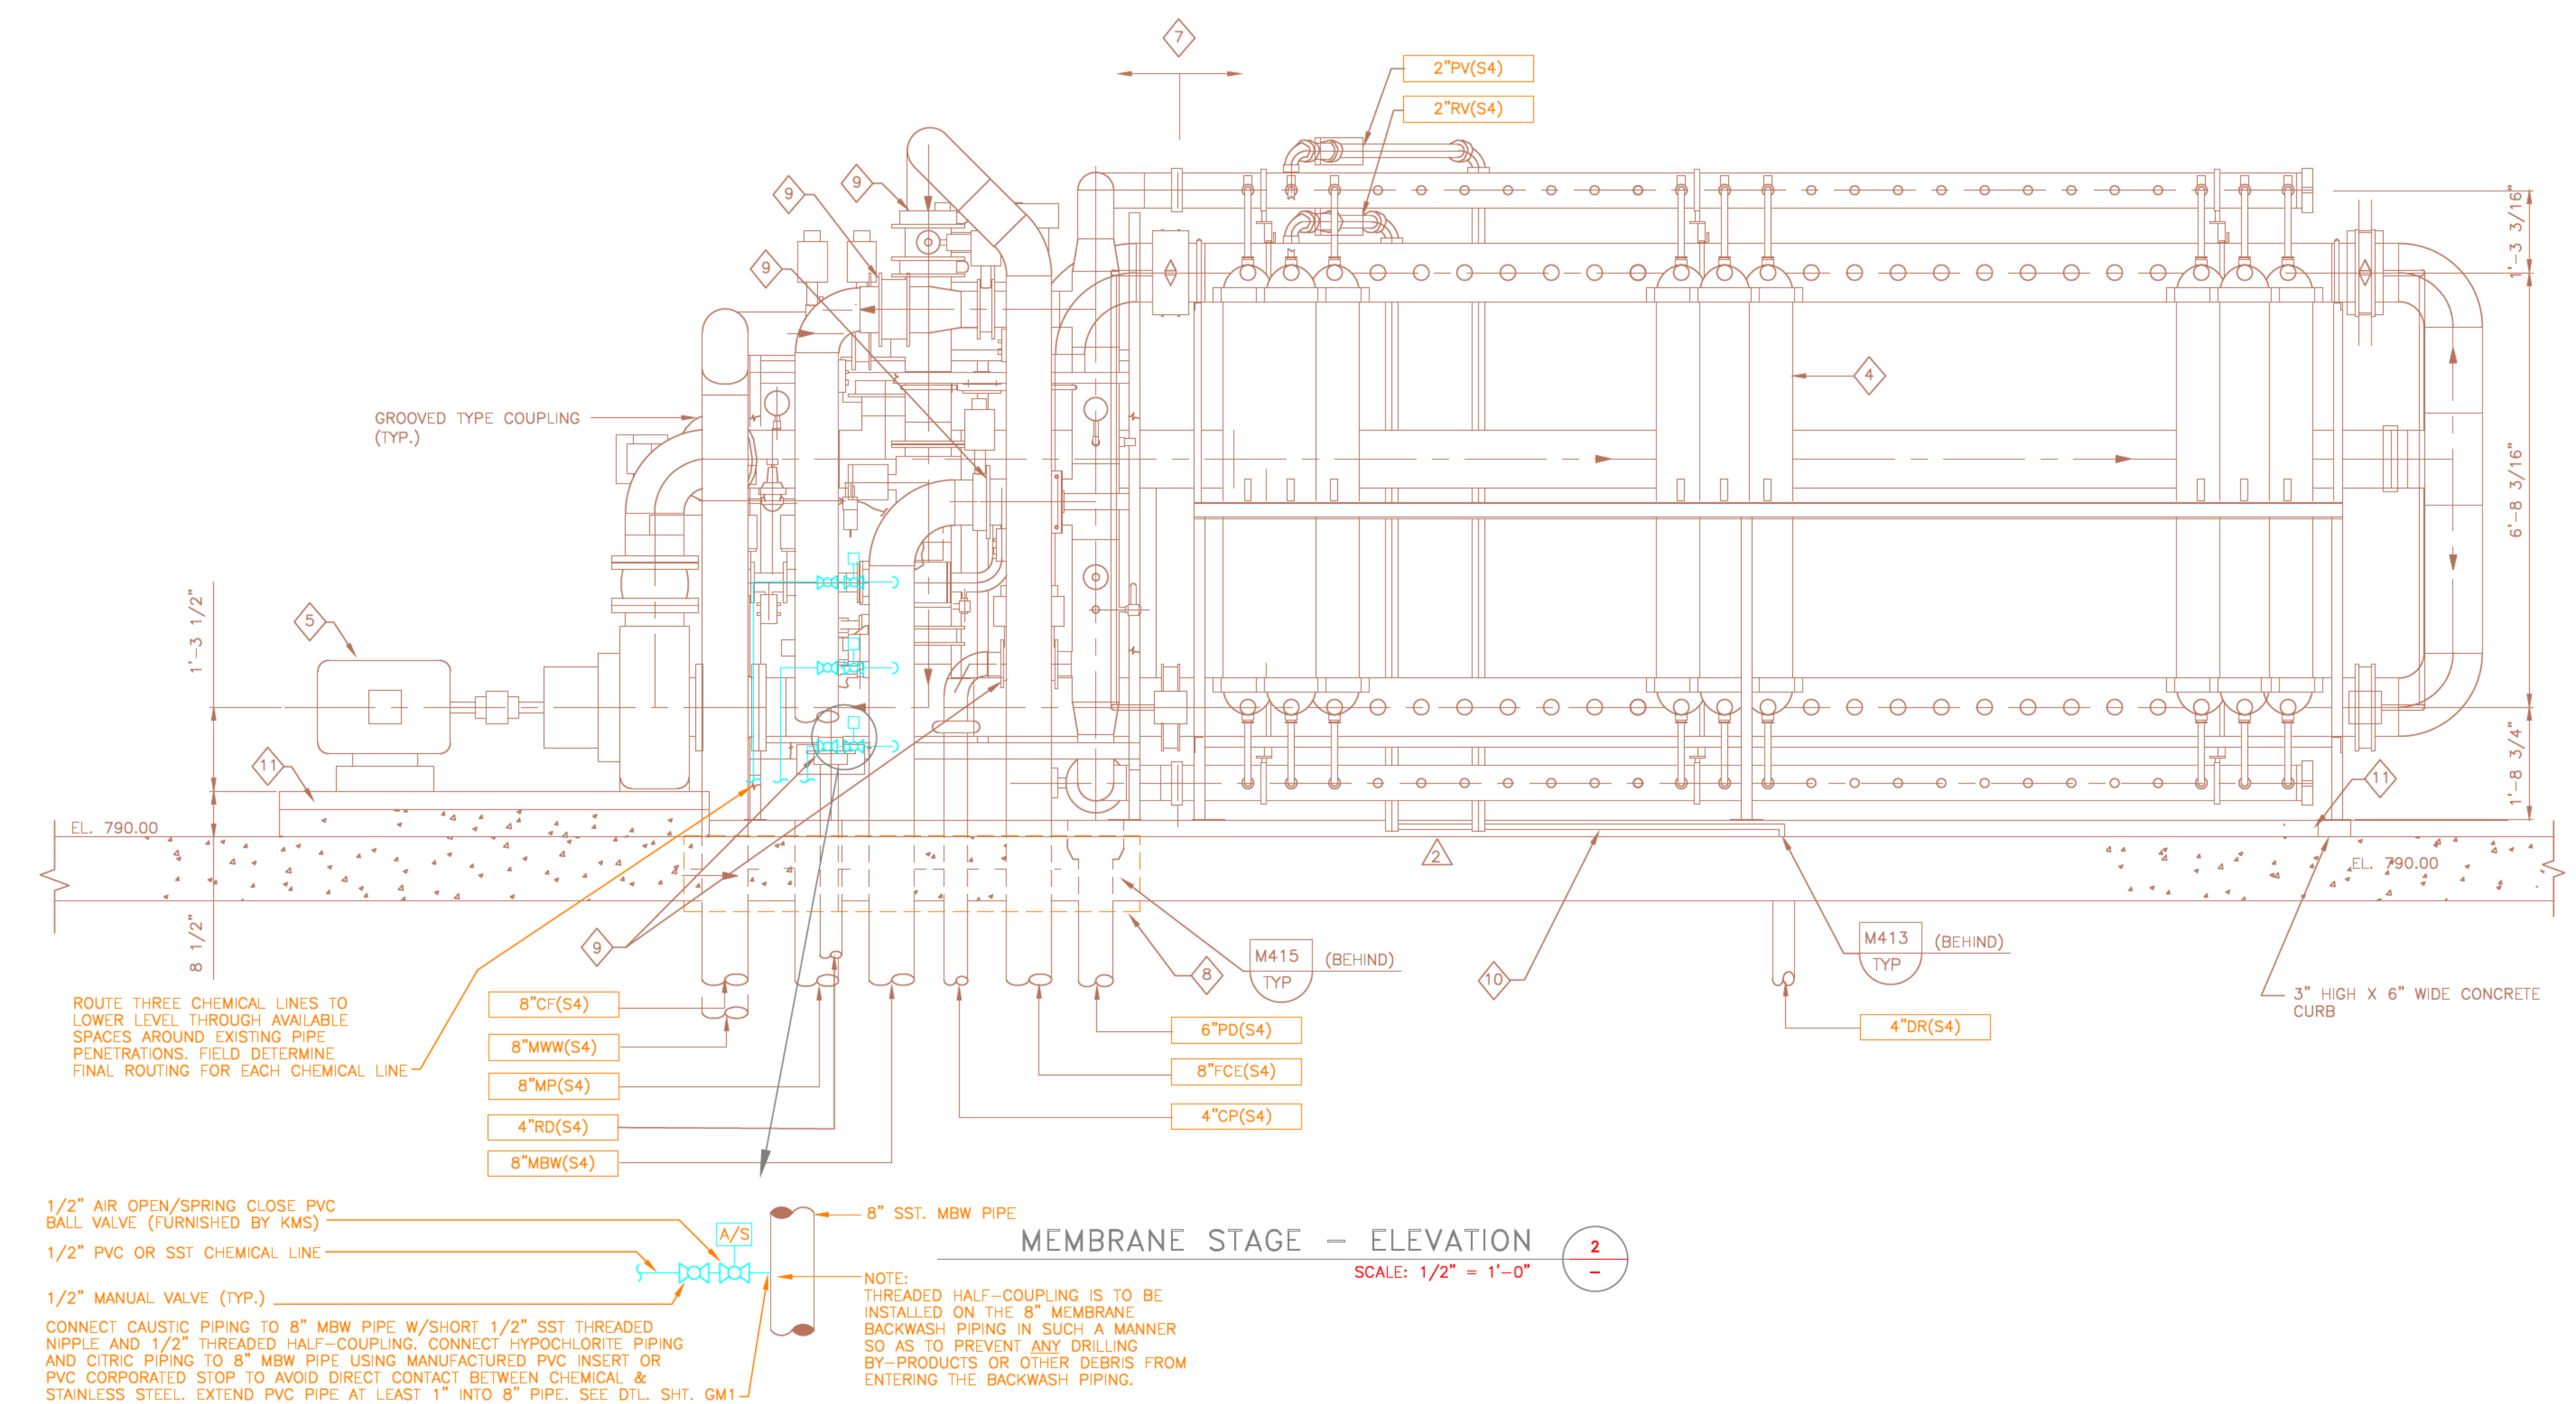
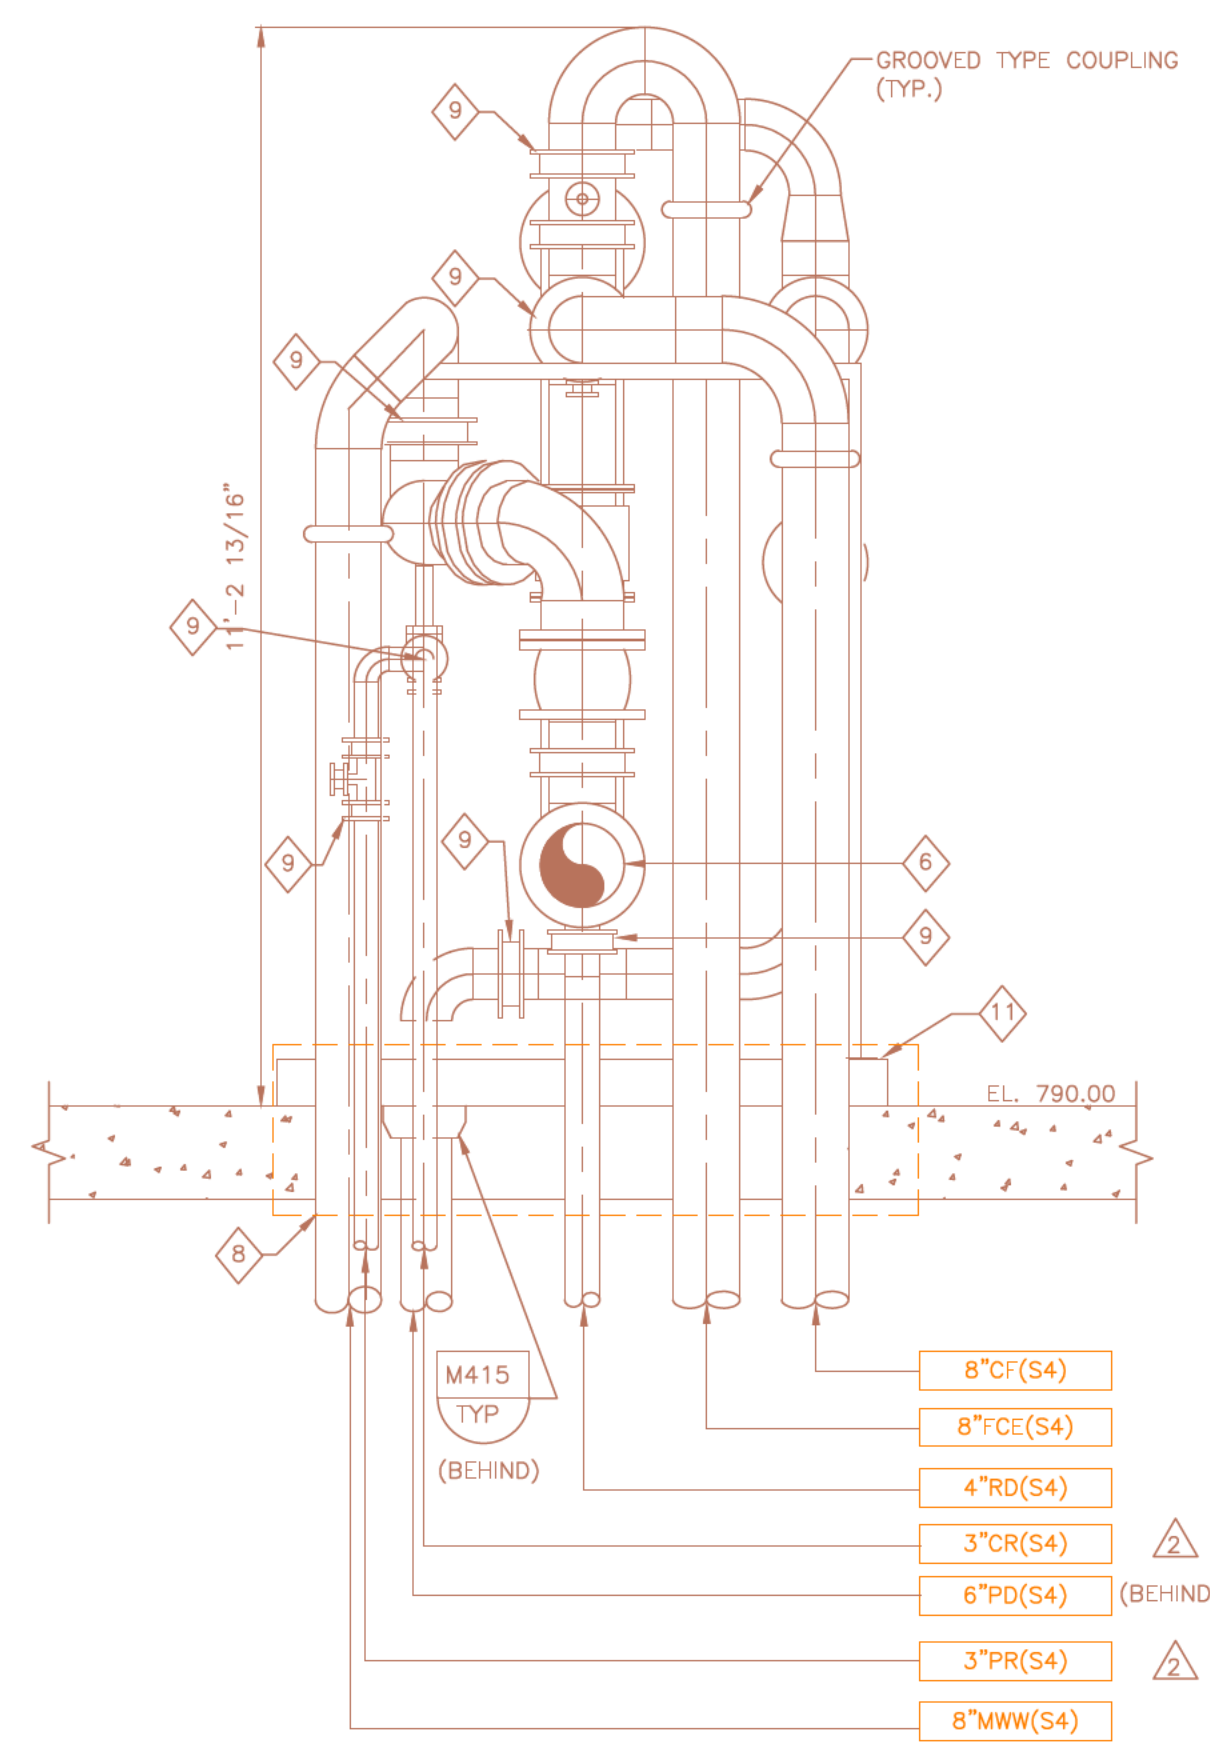


- KEY NOTES:
- 1 MEMBRANE STAGE.
 - 2 * DIMENSIONS PER SUPPLIER.
 - 3 PNEUMATIC/ELECTRIC CONTROL PANEL.
 - 4 MEMBRANE MODULE—TYPICAL OF 50 PER MEMBRANE STAGE. NOT ALL MEMBRANE MODULES SHOWN FOR CLARITY. MEMBRANE MODULES TO BE INSTALLED DURING START-UP BY SUPPLIER.
 - 5 RECIRCULATION PUMP.
 - 6 RECIRCULATION PUMP NOT SHOWN FOR CLARITY.
 - 7 SEE SUPPLIER'S DRAFT PROPOSAL FOR LOCATION OF SHIPPING BREAKPOINTS.
 - 8 SEE DRAWING M25c FOR PIPE LOCATION AND DETAIL OF FLOOR PENETRATIONS.
 - 9 DENOTES POINT OF INTERCONNECTIONS FOR MEMBRANE SUPPLIER FURNISHED EQUIPMENT. INSTALLING CONTRACTOR TO PROVIDE BACKING FLANGE AND ALL FASTENERS AT POINT OF INTERCONNECTION.
 - 10 SUPPLIER TO ROUTE FLEXIBLE TUBING TO FLOOR SINK.
 - 11 5" CONCRETE PUMP BASE

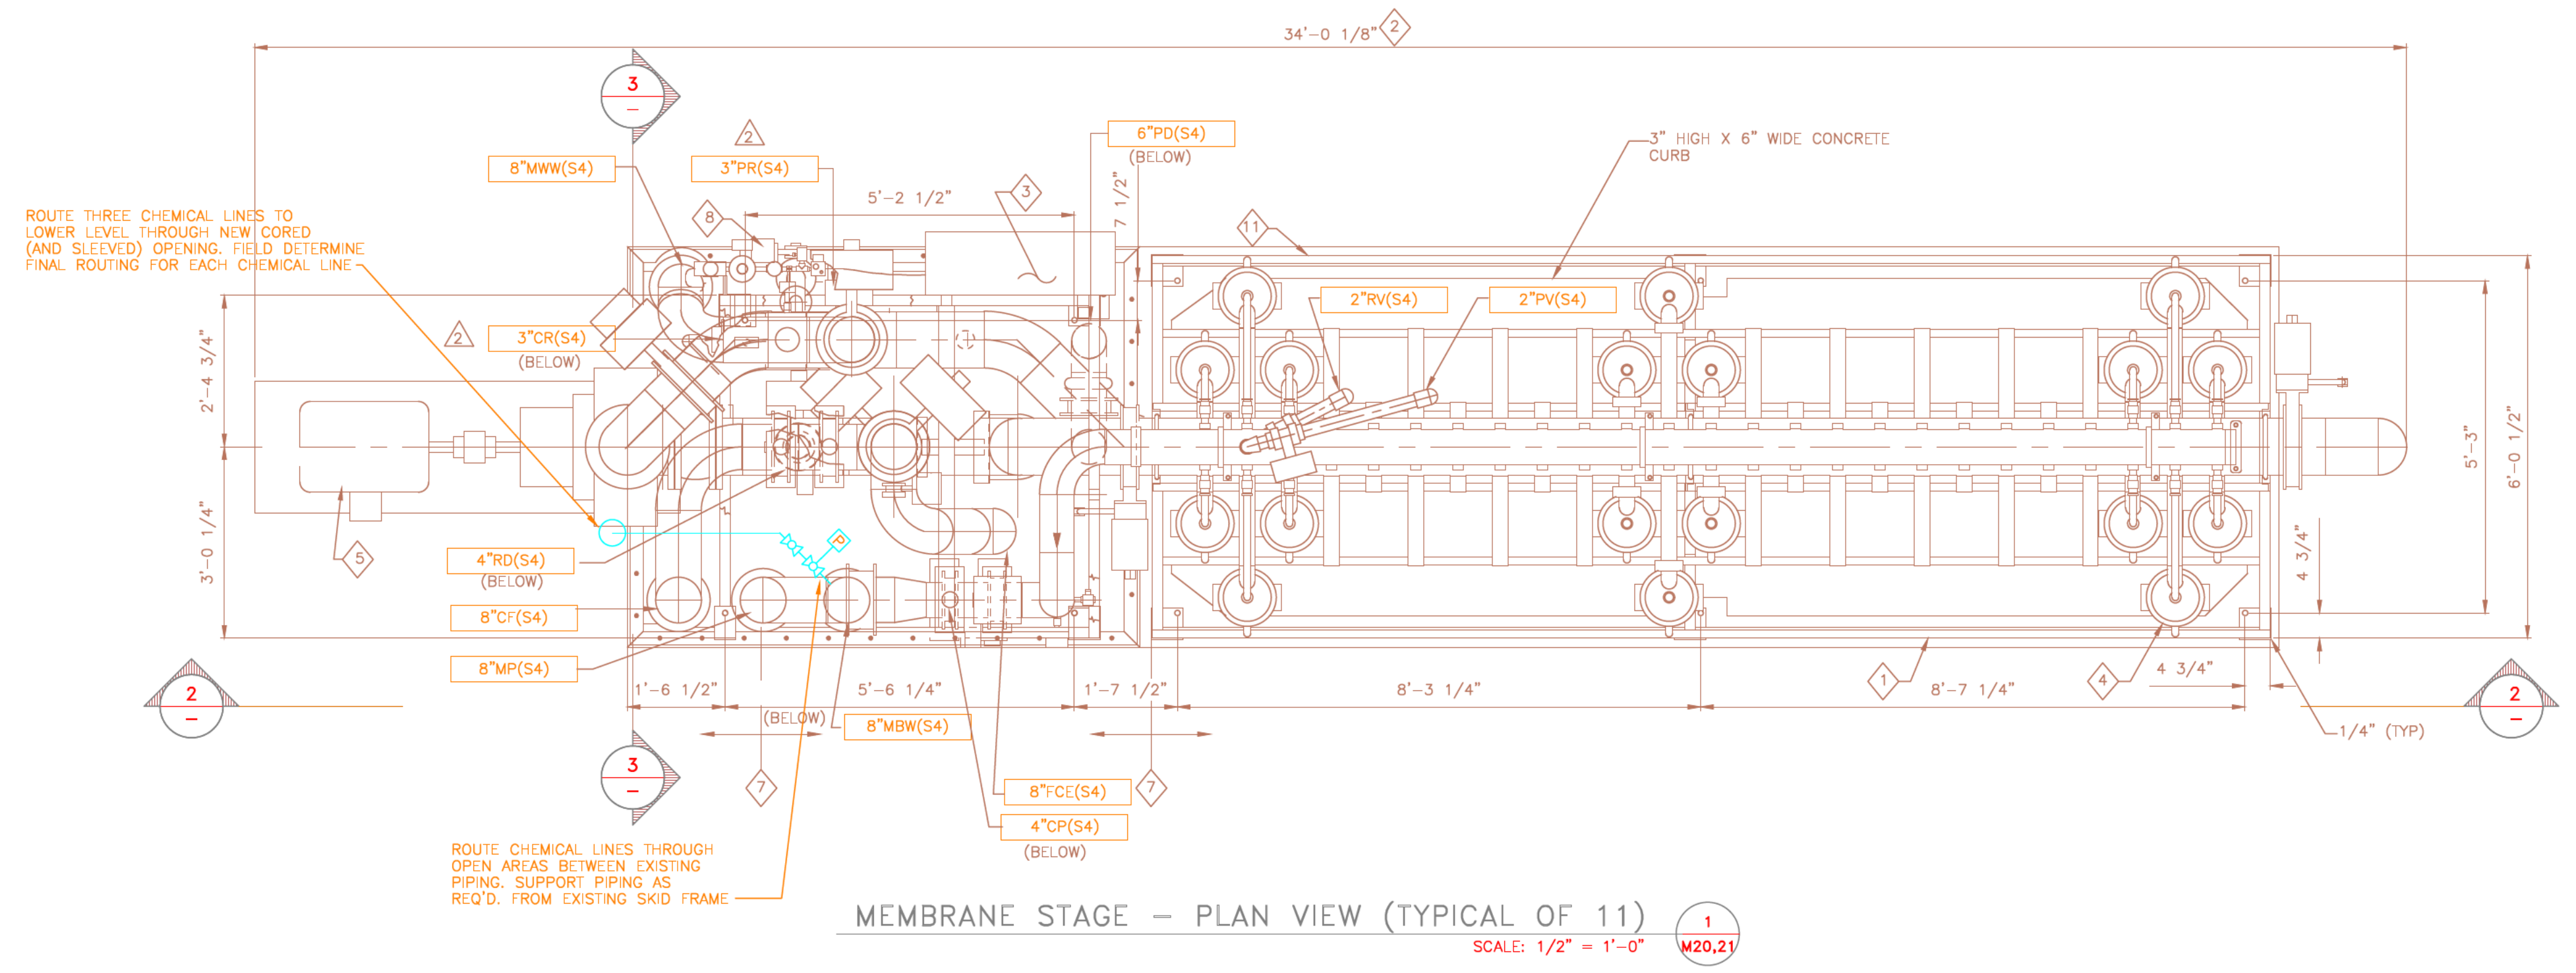

SCALE:
1/2" = 1'-0"